


Annex3, Floor plan

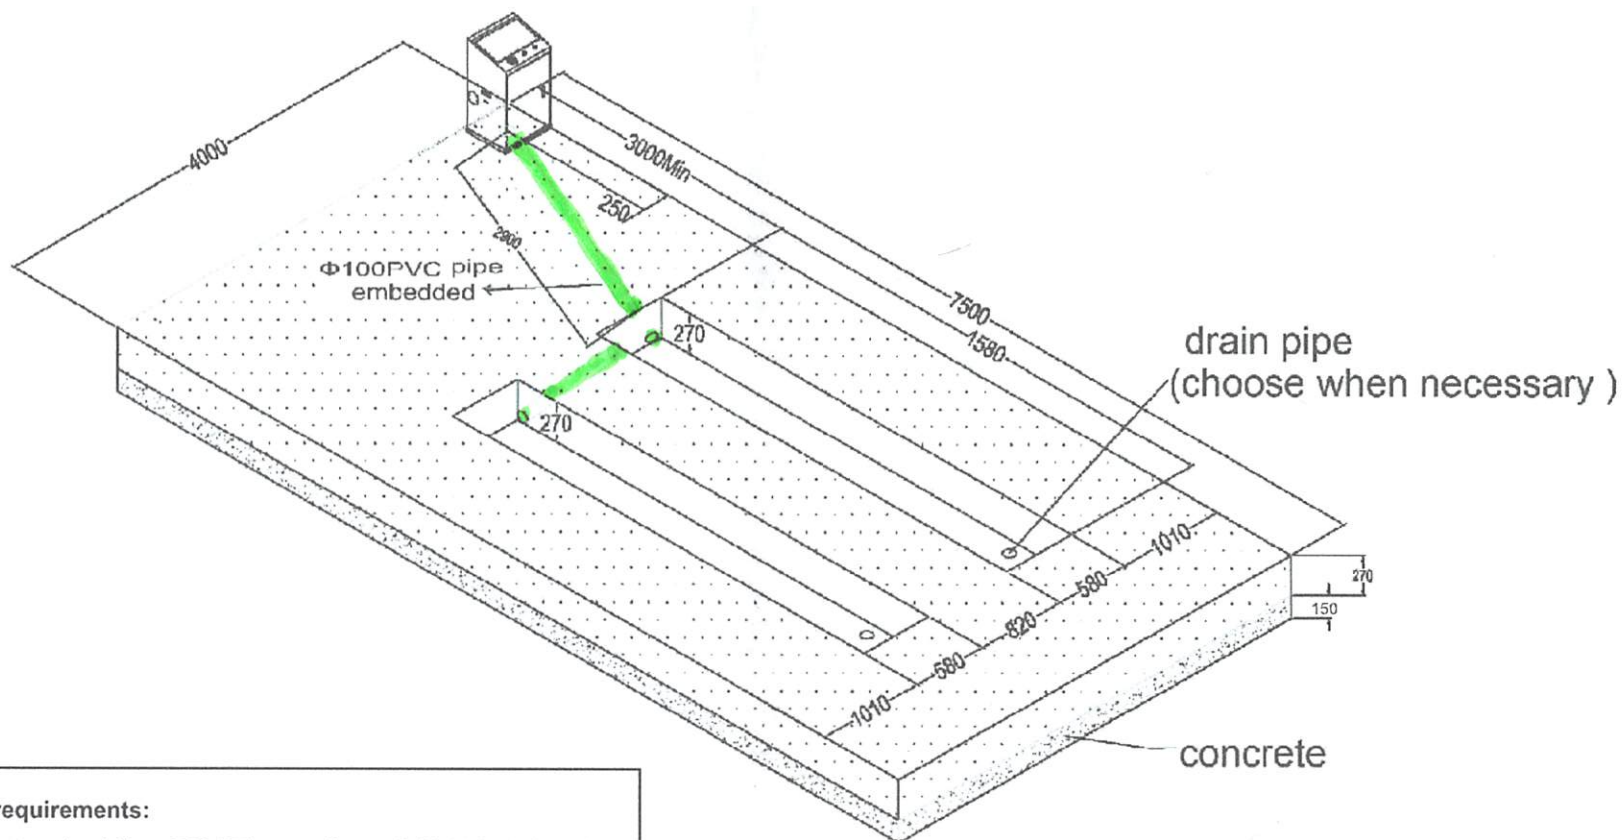

Concrete requirements:

- the concrete should be „C20/25“ according to DIN 1045-2 (previous name: DIN 1045 concrete B25)
- Ground must be level and flatness less than 5 mm
- new poured concrete must be for at least 28 days harden

Other requirements:

- the surrounding soil must be suitable for the load, no sandy soil etc.
- reinforcements are not required for the proper use of the lift, but are recommended
- in case of doubt, the foundation should be determined and tested by a structural engineer